



1). 2440 mm x 1520 mm / DUROLAC 3MM

Paneles necesarios: 1; Ancho del corte: 4 mm (~0,70 %); Uso: 70,81 %; Resto: 28,26 %; Restos: 0,00 %; Piezas: 4

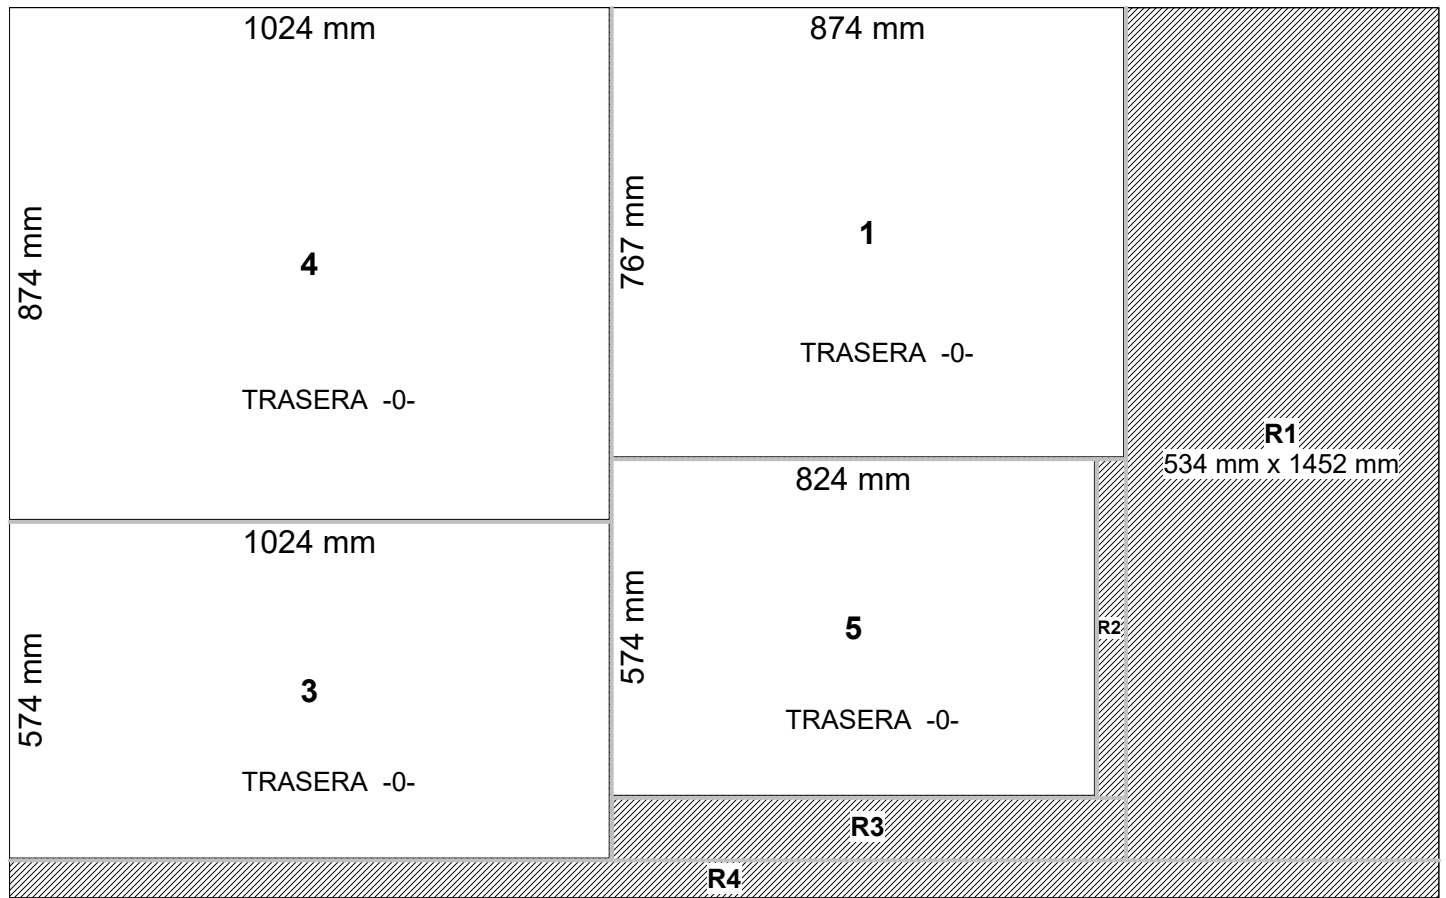


2). 2440 mm x 1520 mm / DUROLAC 3MM

Paneles necesarios: 1; Ancho del corte: 4 mm (~0,14 %); Uso: 11,87 %; Resto: 87,78 %; Restos: 0,00 %; Piezas: 1

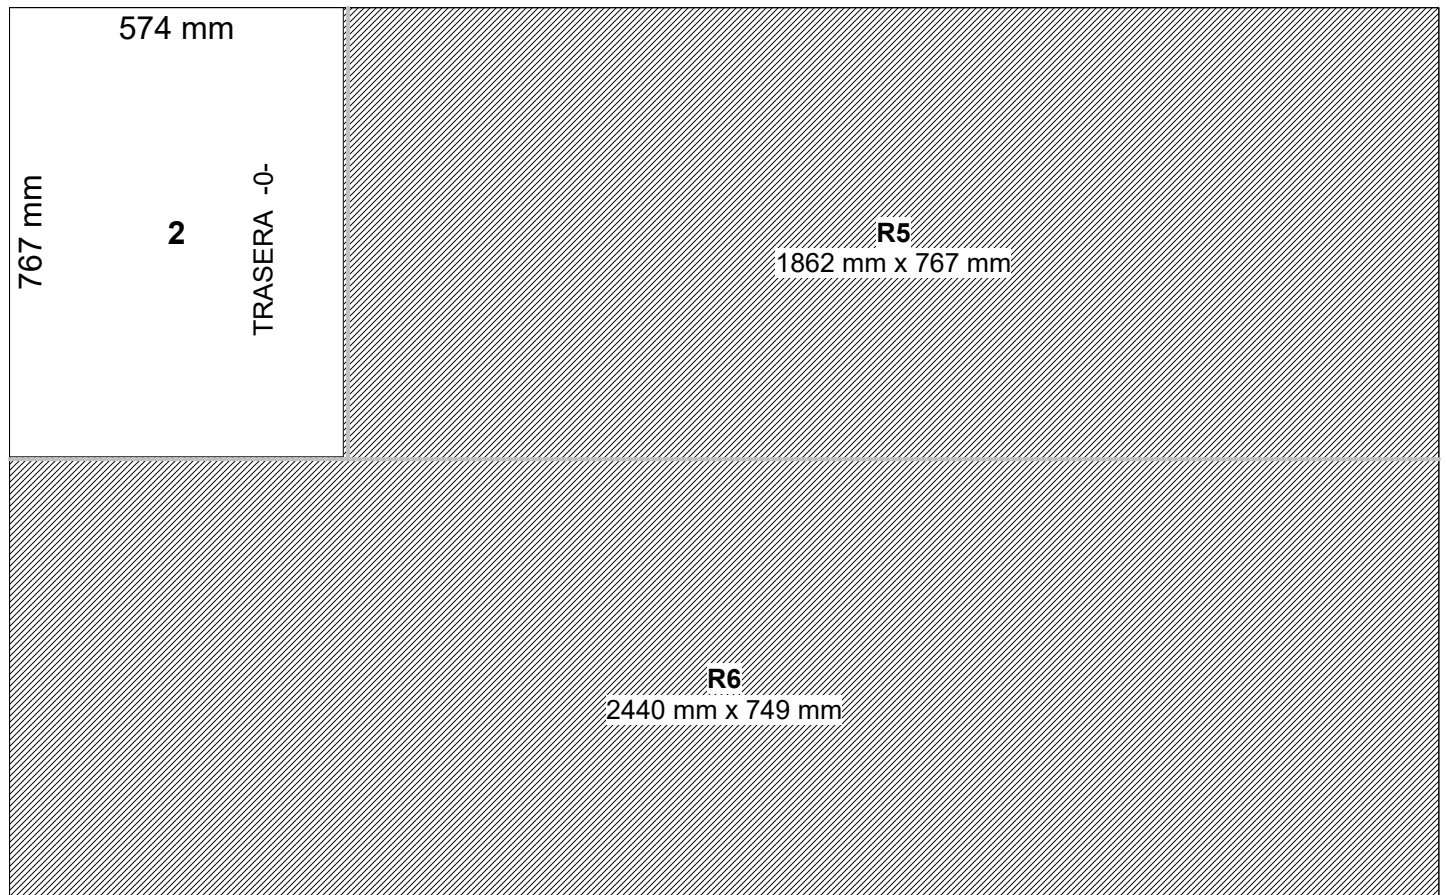


3). 2420 mm x 1500 mm / MDF DESNUDO 18MM ZOCALO LAMINADO

Paneles necesarios: 1; Ancho del corte: 4 mm (~0,63 %); Uso: 13,49 %; Resto: 85,59 %; Restos: 0,00 %; Piezas: 8

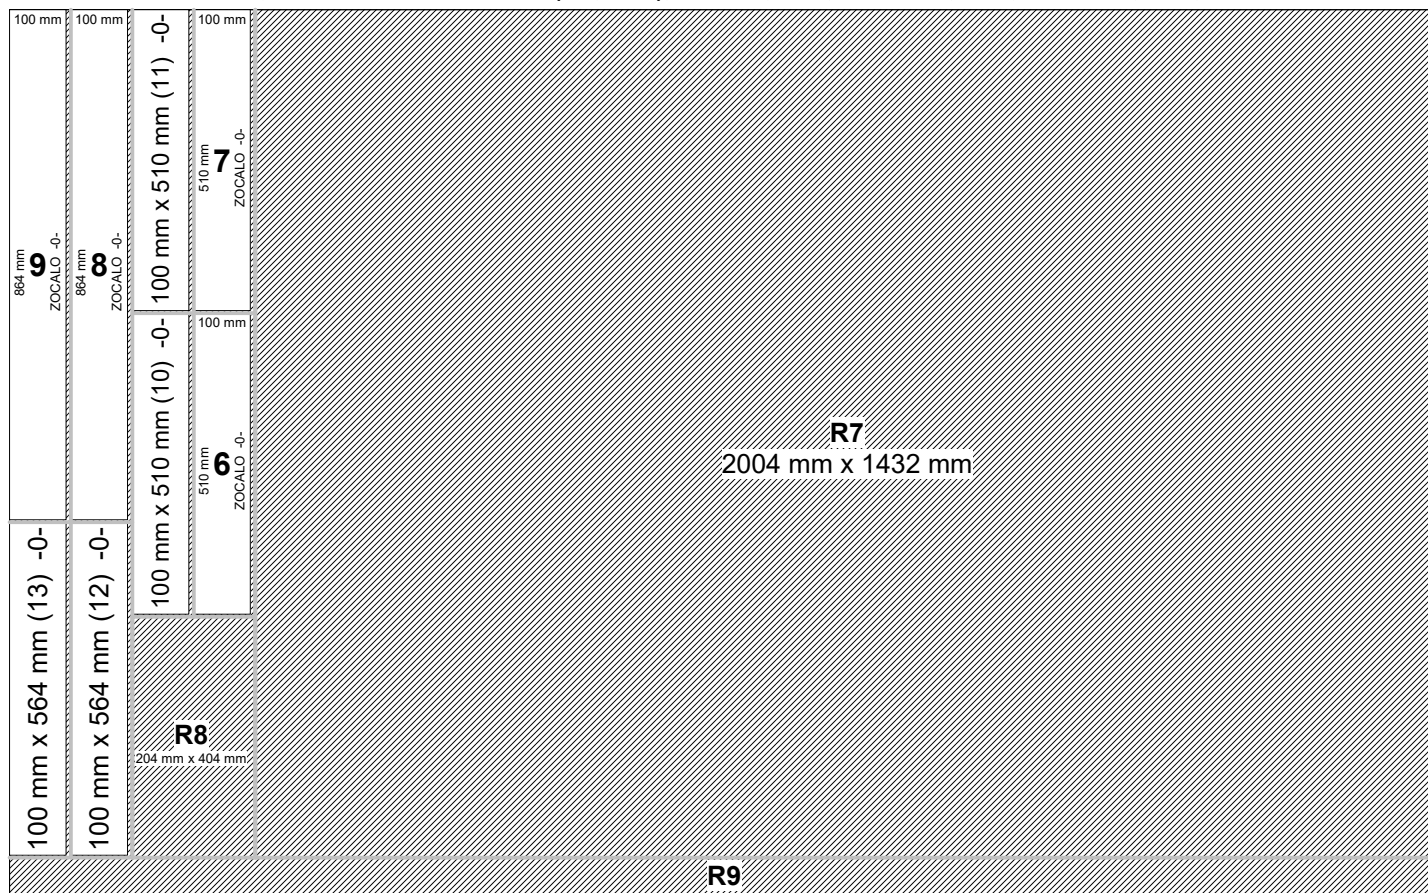


4). 2480 mm x 1810 mm / MELAMINA BLANCA 15MM

Paneles necesarios: 1; Ancho del corte: 4 mm (~0,97 %); Uso: 36,86 %; Resto: 61,73 %; Restos: 0,00 %; Piezas: 15

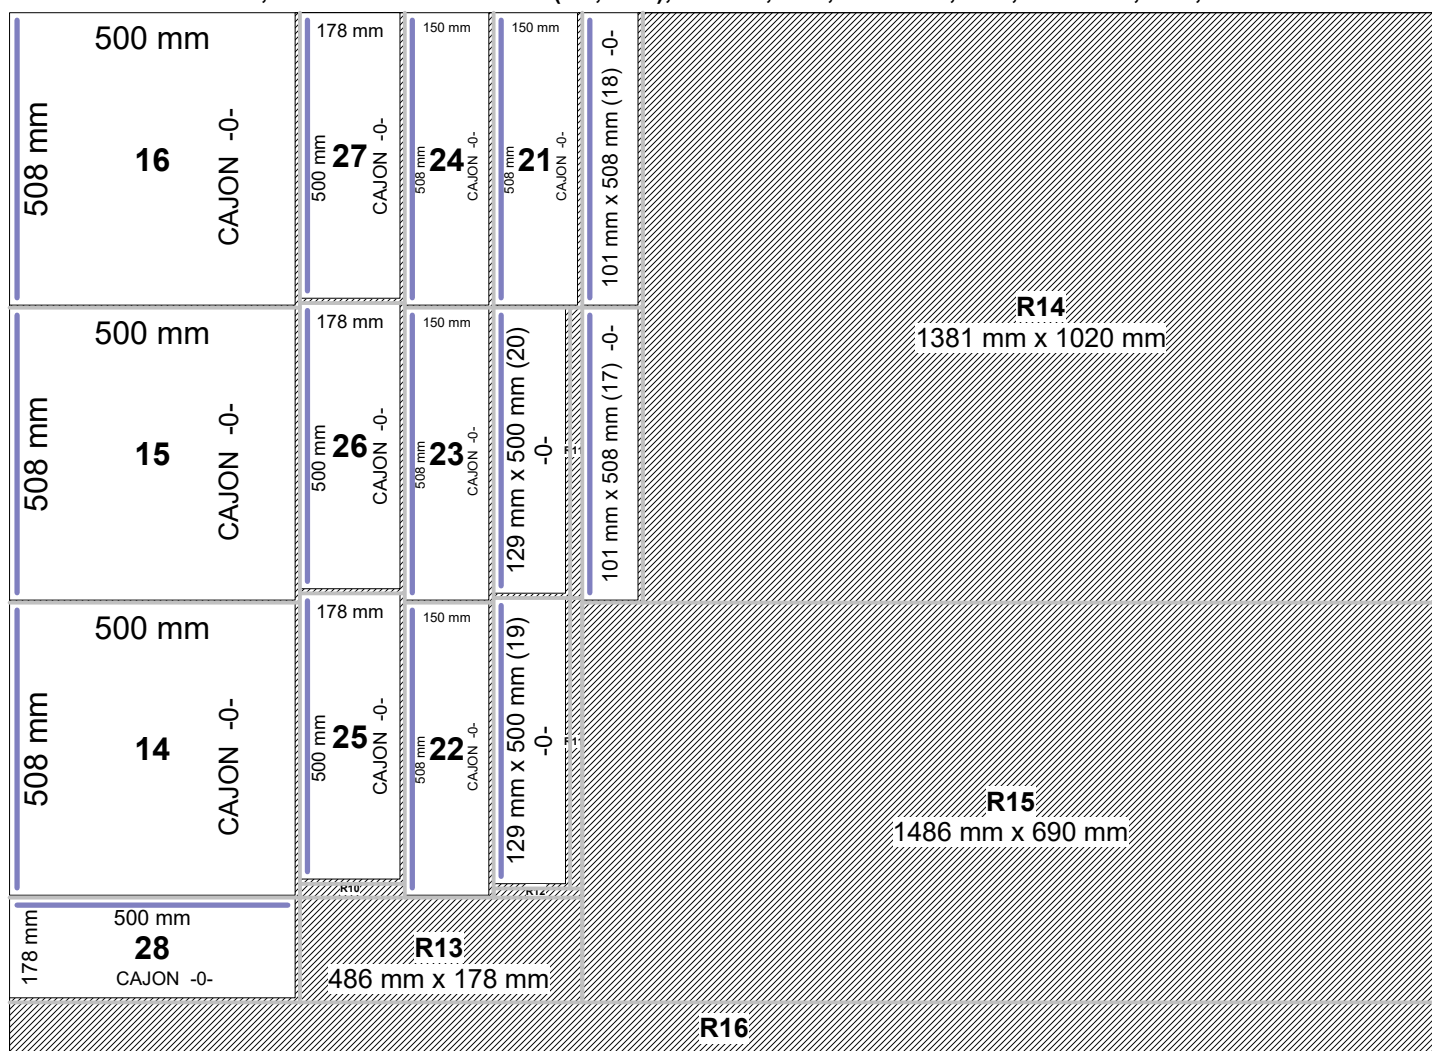


5). 2800 mm x 1810 mm / MELAMINA BLANCA 18MM

Paneles necesarios: 1; Ancho del corte: 4 mm (~1,34 %); Uso: 92,69 %; Resto: 5,85 %; Restos: 0,00 %; Piezas: 14

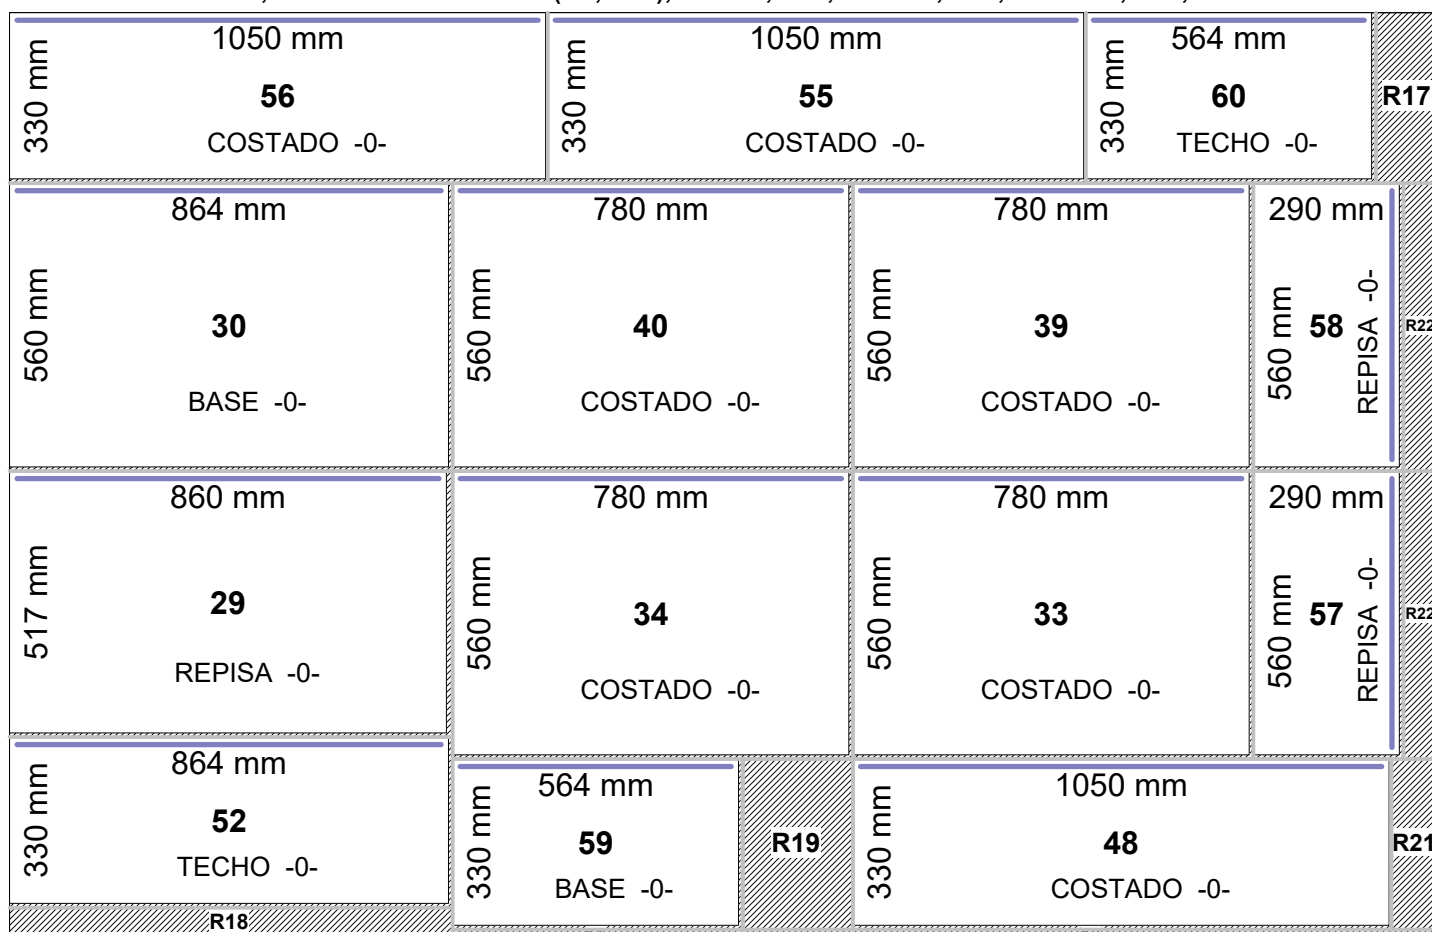


6). 2800 mm x 1810 mm / MELAMINA BLANCA 18MM

Paneles necesarios: 1; Ancho del corte: 4 mm (~1,61 %); Uso: 67,97 %; Resto: 30,11 %; Restos: 0,00 %; Piezas: 22

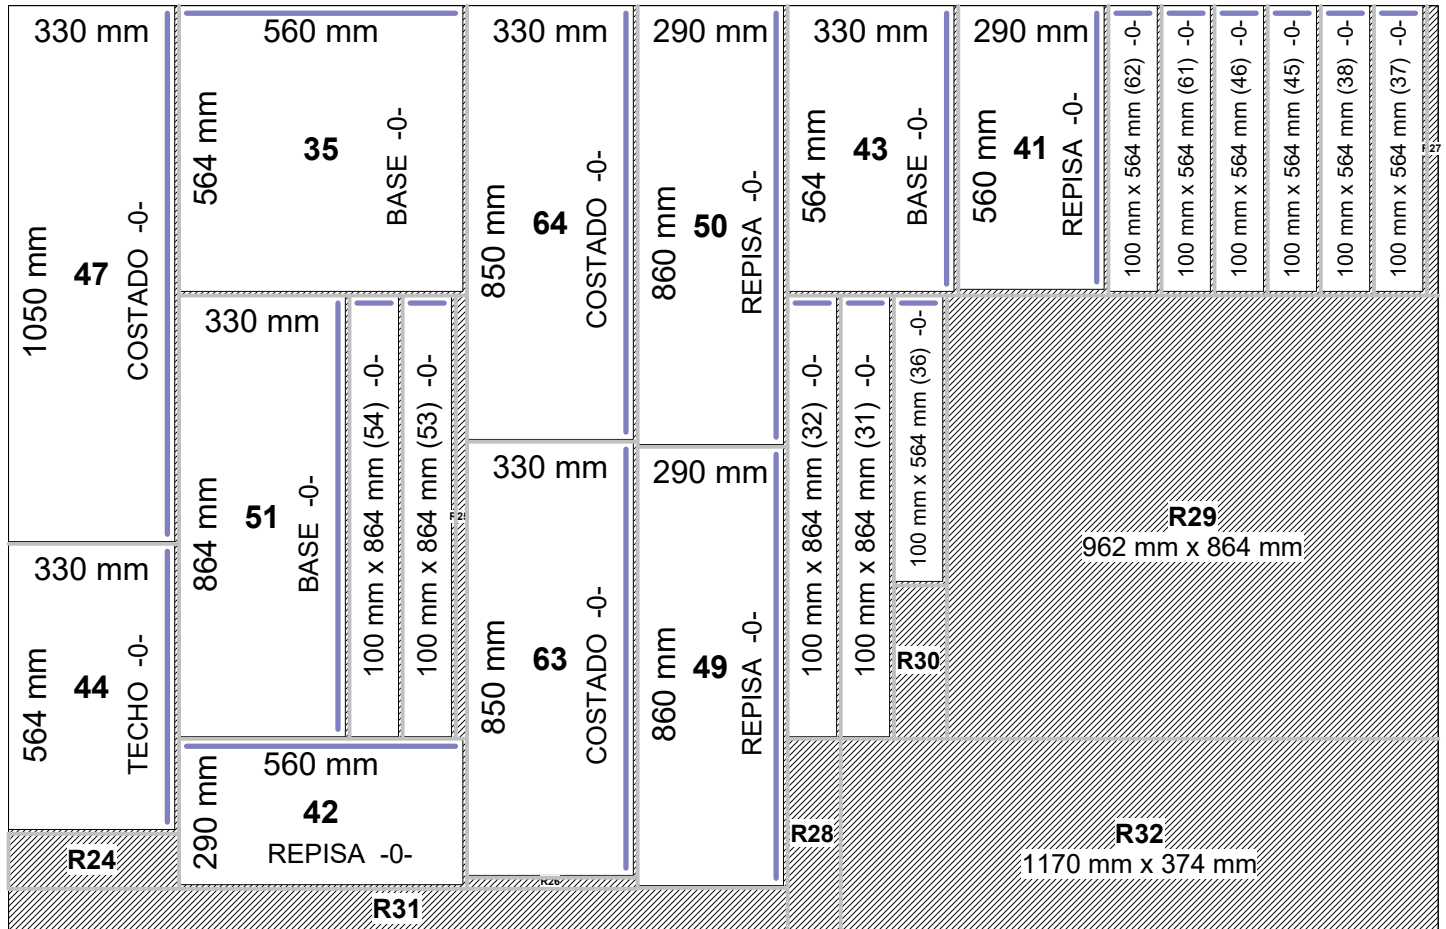

7). 2480 mm x 1810 mm / MELAMINA COLOR 18MM

Paneles necesarios: 1; Ancho del corte: 4 mm (~1,15 %); Uso: 73,87 %; Resto: 24,71 %; Restos: 0,03 %; Piezas: 11

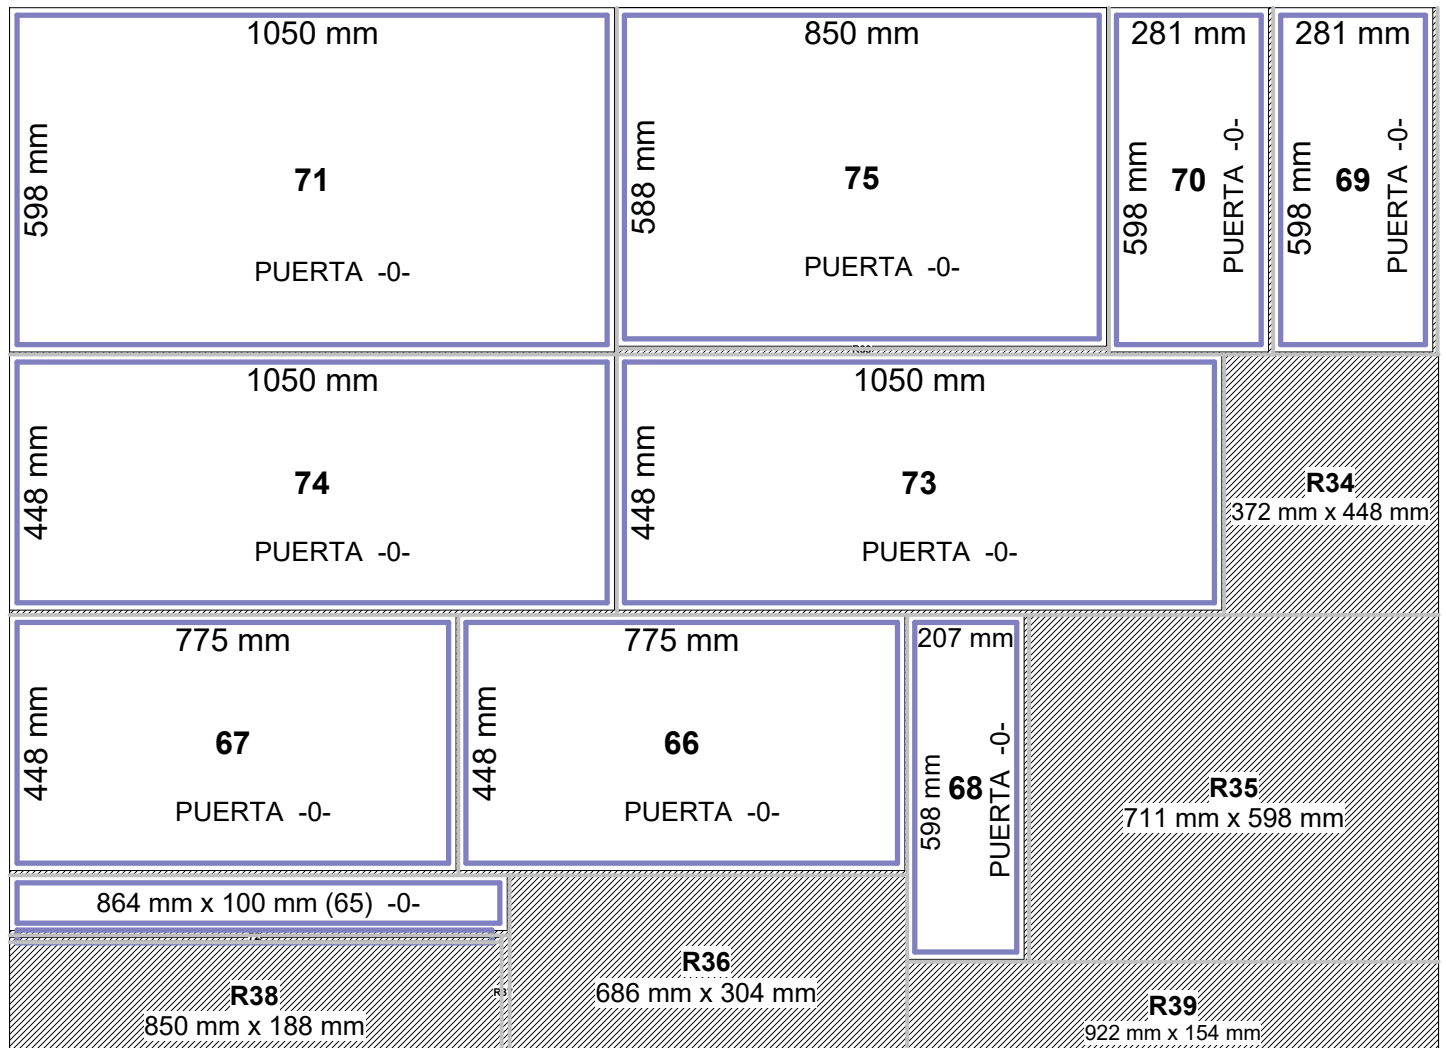

mueble

Diseño de Corte detalles

1). 2440 mm x 1520 mm / DUROLAC 3MM

No.	Descripción	Cantidad	Longitud (X)	Ancho (Y)	Grupo	Trabajos	Superficie
		1	2440 mm	1520 mm			3,7088 m ²
1	TRASERA	1	874 mm	767 mm			0,6704 m ²
3	TRASERA	1	1024 mm	574 mm			0,5878 m ²
4	TRASERA	1	1024 mm	874 mm			0,8950 m ²
5	TRASERA	1	824 mm	574 mm			0,4730 m ²
R1	Resto	1	534 mm	1452 mm			0,7754 m ²
R2	Resto	1	46 mm	574 mm			0,0264 m ²
R3	Resto	1	874 mm	103 mm			0,0900 m ²
R4	Resto	1	2440 mm	64 mm			0,1562 m ²

2). 2440 mm x 1520 mm / DUROLAC 3MM

No.	Descripción	Cantidad	Longitud (X)	Ancho (Y)	Grupo	Trabajos	Superficie
		1	2440 mm	1520 mm			3,7088 m ²
2	TRASERA	1	574 mm	767 mm			0,4403 m ²
R5	Resto	1	1862 mm	767 mm			1,4282 m ²
R6	Resto	1	2440 mm	749 mm			1,8276 m ²

3). 2420 mm x 1500 mm / MDF DESNUDO 18MM ZOCALO LAMINADO

No.	Descripción	Cantidad	Longitud (X)	Ancho (Y)	Grupo	Trabajos	Superficie
		1	2420 mm	1500 mm			3,6300 m ²
6	ZOCALO	1	100 mm	510 mm			0,0510 m ²
7	ZOCALO	1	100 mm	510 mm			0,0510 m ²
8	ZOCALO	1	100 mm	864 mm			0,0864 m ²
9	ZOCALO	1	100 mm	864 mm			0,0864 m ²
10	ZOCALO	1	100 mm	510 mm			0,0510 m ²
11	ZOCALO	1	100 mm	510 mm			0,0510 m ²
12	ZOCALO	1	100 mm	564 mm			0,0564 m ²
13	ZOCALO	1	100 mm	564 mm			0,0564 m ²
R7	Resto	1	2004 mm	1432 mm			2,8697 m ²
R8	Resto	1	204 mm	404 mm			0,0824 m ²
R9	Resto	1	2420 mm	64 mm			0,1549 m ²

4). 2480 mm x 1810 mm / MELAMINA BLANCA 15MM

No.	Descripción	Cantidad	Longitud (X)	Ancho (Y)	Grupo	Trabajos	Superficie
		1	2480 mm	1810 mm			4,4888 m ²
14	CAJON	1	500 mm	508 mm			0,2540 m ²
15	CAJON	1	500 mm	508 mm			0,2540 m ²
16	CAJON	1	500 mm	508 mm			0,2540 m ²
17	CAJON	1	101 mm	508 mm			0,0513 m ²
18	CAJON	1	101 mm	508 mm			0,0513 m ²
19	CAJON	1	129 mm	500 mm			0,0645 m ²
20	CAJON	1	129 mm	500 mm			0,0645 m ²
21	CAJON	1	150 mm	508 mm			0,0762 m ²
22	CAJON	1	150 mm	508 mm			0,0762 m ²
23	CAJON	1	150 mm	508 mm			0,0762 m ²
24	CAJON	1	150 mm	508 mm			0,0762 m ²
25	CAJON	1	178 mm	500 mm			0,0890 m ²
26	CAJON	1	178 mm	500 mm			0,0890 m ²
27	CAJON	1	178 mm	500 mm			0,0890 m ²
28	CAJON	1	500 mm	178 mm			0,0890 m ²
R10	Resto	1	178 mm	20 mm			0,0036 m ²
R11	Resto	2	17 mm	500 mm			0,0598 m ²
R12	Resto	1	150 mm	12 mm			0,0018 m ²
R13	Resto	1	486 mm	178 mm			0,0865 m ²
R14	Resto	1	1381 mm	1020 mm			1,4086 m ²
R15	Resto	1	1486 mm	690 mm			1,0253 m ²
R16	Resto	1	2480 mm	92 mm			0,2282 m ²

5). 2800 mm x 1810 mm / MELAMINA BLANCA 18MM

No.	Descripción	Cantidad	Longitud (X)	Ancho (Y)	Grupo	Trabajos	Superficie
		1	2800 mm	1810 mm			5,0680 m ²
29	REPISA	1	860 mm	517 mm			0,4446 m ²
30	BASE	1	864 mm	560 mm			0,4838 m ²
33	COSTADO	1	780 mm	560 mm			0,4368 m ²
34	COSTADO	1	780 mm	560 mm			0,4368 m ²
39	COSTADO	1	780 mm	560 mm			0,4368 m ²
40	COSTADO	1	780 mm	560 mm			0,4368 m ²
48	COSTADO	1	1050 mm	330 mm			0,3465 m ²
52	TECHO	1	864 mm	330 mm			0,2851 m ²
55	COSTADO	1	1050 mm	330 mm			0,3465 m ²
56	COSTADO	1	1050 mm	330 mm			0,3465 m ²
57	REPISA	1	290 mm	560 mm			0,1624 m ²
58	REPISA	1	290 mm	560 mm			0,1624 m ²
59	BASE	1	564 mm	330 mm			0,1861 m ²
60	TECHO	1	564 mm	330 mm			0,1861 m ²

No.	Descripción	Cantidad	Longitud (X)	Ancho (Y)	Grupo	Trabajos	Superficie
R17	Resto	1	124 mm	330 mm			0,0409 m ²
R18	Resto	1	864 mm	57 mm			0,0492 m ²
R19	Resto	1	212 mm	330 mm			0,0700 m ²
R20	Resto	1	564 mm	14 mm			0,0079 m ²
R21	Resto	1	94 mm	330 mm			0,0310 m ²
R22	Resto	2	70 mm	560 mm			0,2016 m ²
R23	Resto	1	1364 mm	14 mm			0,0191 m ²

6). 2800 mm x 1810 mm / MELAMINA BLANCA 18MM

No.	Descripción	Cantidad	Longitud (X)	Ancho (Y)	Grupo	Trabajos	Superficie
		1	2800 mm	1810 mm			5,0680 m ²
31	BARRA	1	100 mm	864 mm			0,0864 m ²
32	BARRA	1	100 mm	864 mm			0,0864 m ²
35	BASE	1	560 mm	564 mm			0,3158 m ²
36	BARRA	1	100 mm	564 mm			0,0564 m ²
37	BARRA	1	100 mm	564 mm			0,0564 m ²
38	BARRA	1	100 mm	564 mm			0,0564 m ²
41	REPISA	1	290 mm	560 mm			0,1624 m ²
42	REPISA	1	560 mm	290 mm			0,1624 m ²
43	BASE	1	330 mm	564 mm			0,1861 m ²
44	TECHO	1	330 mm	564 mm			0,1861 m ²
45	BARRA	1	100 mm	564 mm			0,0564 m ²
46	BARRA	1	100 mm	564 mm			0,0564 m ²
47	COSTADO	1	330 mm	1050 mm			0,3465 m ²
49	REPISA	1	290 mm	860 mm			0,2494 m ²
50	REPISA	1	290 mm	860 mm			0,2494 m ²
51	BASE	1	330 mm	864 mm			0,2851 m ²
53	BARRA	1	100 mm	864 mm			0,0864 m ²
54	BARRA	1	100 mm	864 mm			0,0864 m ²
61	BARRA	1	100 mm	564 mm			0,0564 m ²
62	BARRA	1	100 mm	564 mm			0,0564 m ²
63	COSTADO	1	330 mm	850 mm			0,2805 m ²
64	COSTADO	1	330 mm	850 mm			0,2805 m ²
R24	Resto	1	330 mm	104 mm			0,0343 m ²
R25	Resto	1	18 mm	864 mm			0,0156 m ²
R26	Resto	1	330 mm	18 mm			0,0059 m ²
R27	Resto	1	22 mm	564 mm			0,0124 m ²
R28	Resto	1	100 mm	374 mm			0,0374 m ²
R29	Resto	1	962 mm	864 mm			0,8312 m ²
R30	Resto	1	100 mm	296 mm			0,0296 m ²
R31	Resto	1	1522 mm	80 mm			0,1218 m ²

No.	Descripción	Cantidad	Longitud (X)	Ancho (Y)	Grupo	Trabajos	Superficie
R32	Resto	1	1170 mm	374 mm			0,4376 m ²

7). 2480 mm x 1810 mm / MELAMINA COLOR 18MM

No.	Descripción	Cantidad	Longitud (X)	Ancho (Y)	Grupo	Trabajos	Superficie
		1	2480 mm	1810 mm			4,4888 m ²
65	BARRA	1	864 mm	100 mm			0,0864 m ²
66	PUERTA	1	775 mm	448 mm			0,3472 m ²
67	PUERTA	1	775 mm	448 mm			0,3472 m ²
68	PUERTA	1	207 mm	598 mm			0,1238 m ²
69	PUERTA	1	281 mm	598 mm			0,1680 m ²
70	PUERTA	1	281 mm	598 mm			0,1680 m ²
71	PUERTA	1	1050 mm	598 mm			0,6279 m ²
72	PUERTA	1	850 mm	8 mm			0,0068 m ²
73	PUERTA	1	1050 mm	448 mm			0,4704 m ²
74	PUERTA	1	1050 mm	448 mm			0,4704 m ²
75	PUERTA	1	850 mm	588 mm			0,4998 m ²
R33	Resto	1	850 mm	6 mm			0,0051 m ²
R34	Resto	1	372 mm	448 mm			0,1667 m ²
R35	Resto	1	711 mm	598 mm			0,4252 m ²
R36	Resto	1	686 mm	304 mm			0,2085 m ²
R37	Resto	1	10 mm	200 mm			0,0020 m ²
R38	Resto	1	850 mm	188 mm			0,1598 m ²
R39	Resto	1	922 mm	154 mm			0,1420 m ²
	Restos						0,0012 m ²